




THE CAITLYN II REVISED

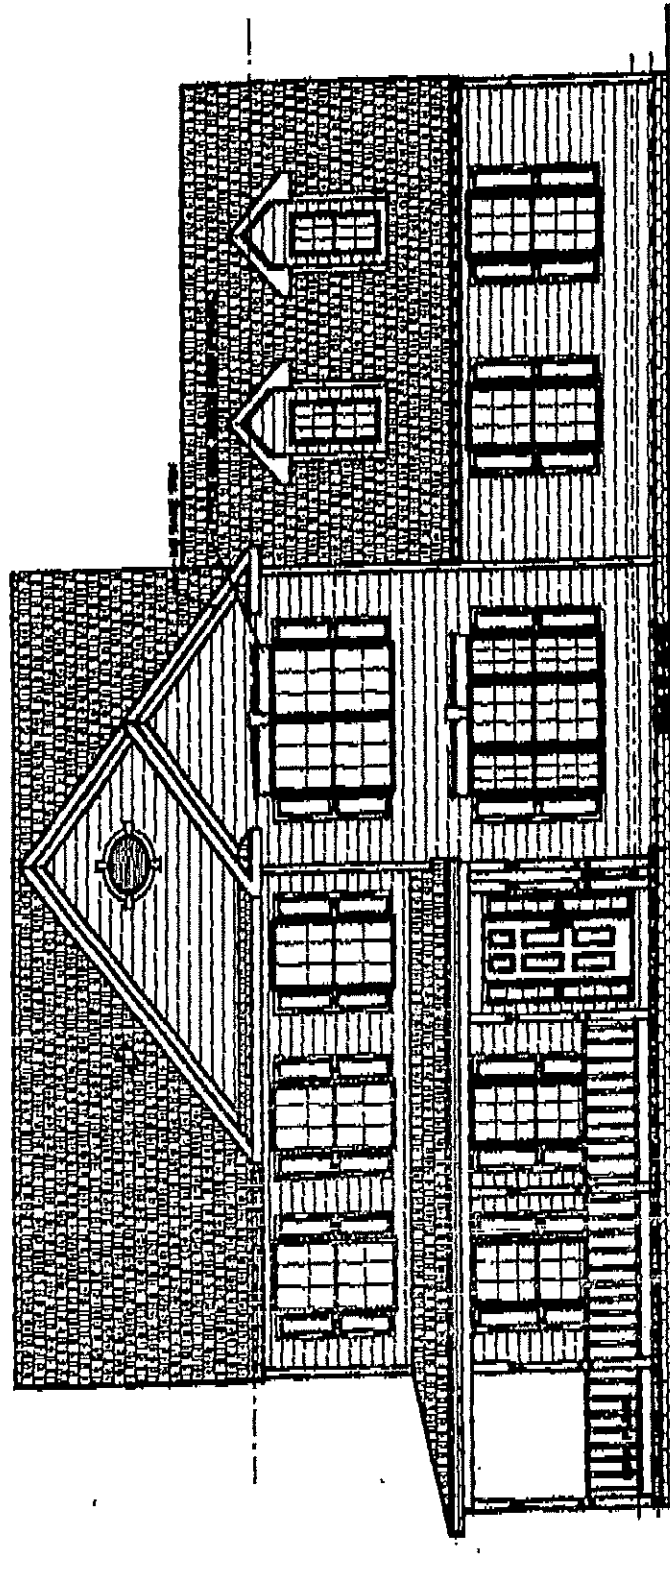

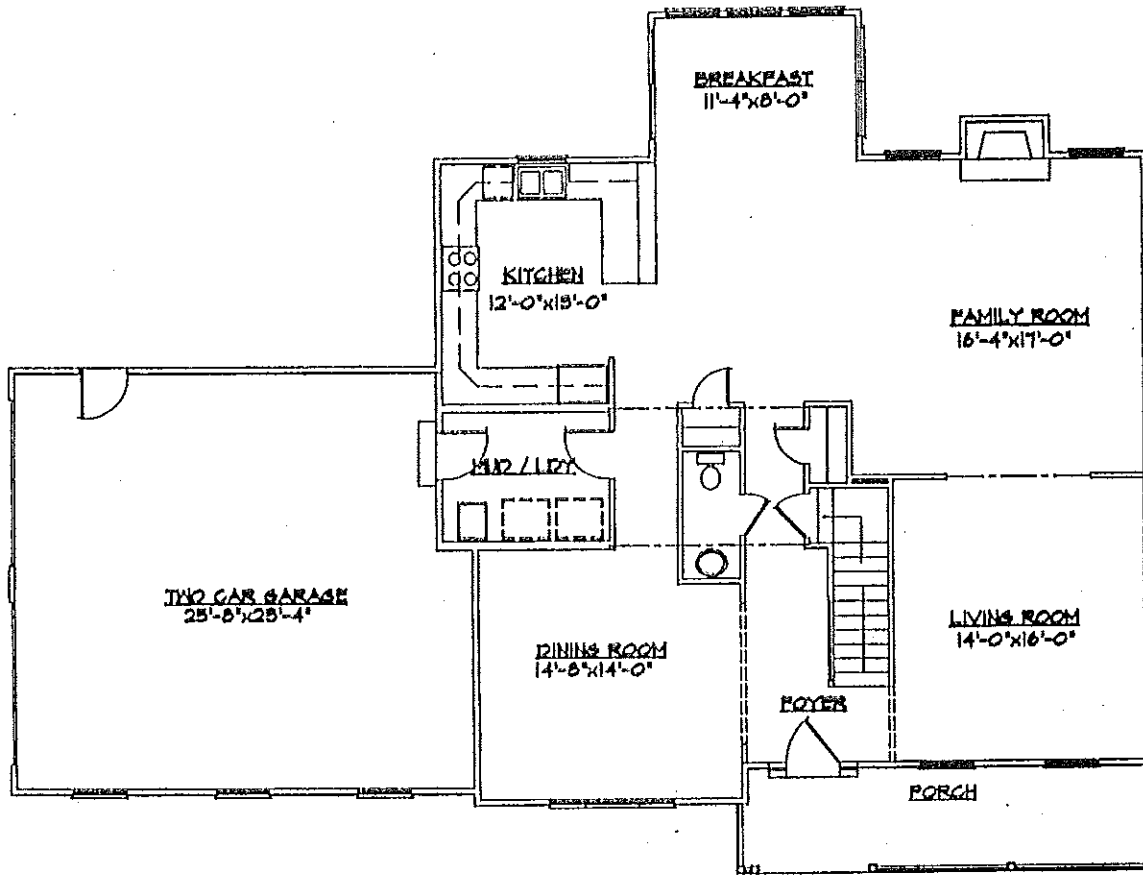

FIRST FLOOR FRAMING PLAN

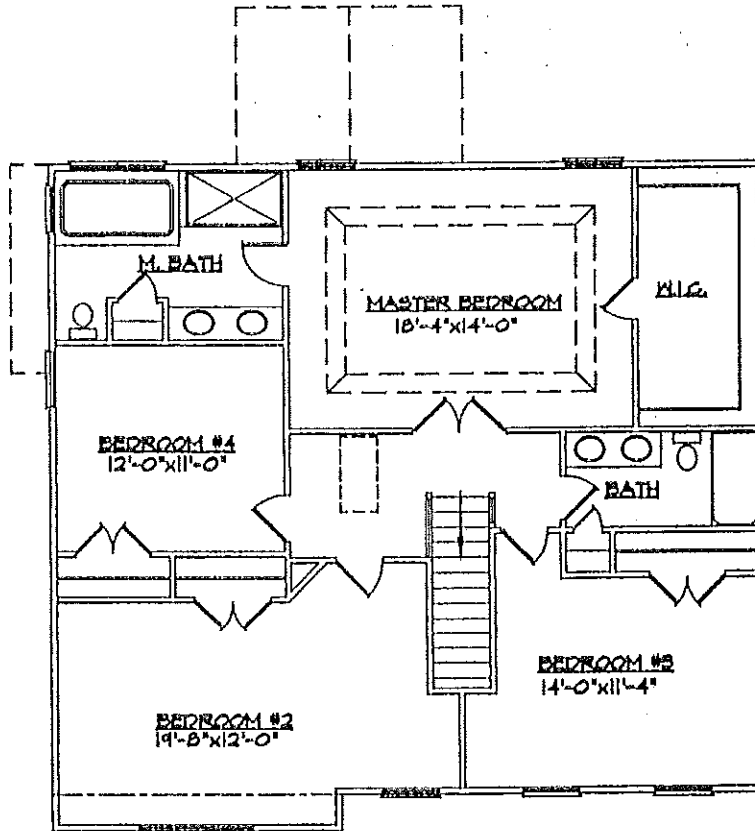

SECOND FLOOR PLAN

"THE CAITLYN II"
 PAULCO HOMES, INC.

C1 2867

SEQUENCE NO. (MDE USE ONLY)

STATE OF MARYLAND WELL COMPLETION REPORT

THIS REPORT MUST BE SUBMITTED WITHIN 45 DAYS AFTER WELL IS COMPLETED.

(THIS NUMBER IS TO BE PUNCHED IN COLS. 3-6 ON ALL CARDS)

COUNTY NUMBER 54001-W

ST/CO USE ONLY DATE Received MM DD YY

DATE WELL COMPLETED MM DD YY 1 26 06

Depth of Well 22 125 26 (TO NEAREST FOOT)

PERMIT NO. FROM "PERMIT TO DRILL WELL" GE 95-0287

OWNER Nightingale James D. STREET OR RFD 3537 Miner Rd. TOWN Finksburg Md. 21048 SUBDIVISION Oakley Pines SECTION LOT 3

WELL LOG

Not required for driven wells

STATE THE KIND OF FORMATIONS PENETRATED, THEIR COLOR, DEPTH, THICKNESS AND IF WATER BEARING

Table with columns: DESCRIPTION (Use additional sheets if needed), FEET (FROM, TO), check if water bearing. Rows include Top Soil, Brown Slate, Blue Slate.

NUMBER OF UNSUCCESSFUL WELLS: 0

WELL HYDROFRACTURED YES NO Y N

- CIRCLE APPROPRIATE LETTER A WELL WAS ABANDONED AND SEALED WHEN THIS WELL WAS COMPLETED E ELECTRIC LOG OBTAINED P TEST WELL CONVERTED TO PRODUCTION WELL

I HEREBY CERTIFY THAT THIS WELL HAS BEEN CONSTRUCTED IN ACCORDANCE WITH COMAR 26.04.04 "WELL CONSTRUCTION" AND IN CONFORMANCE WITH ALL CONDITIONS STATED IN THE ABOVE CAPTIONED PERMIT...

DRILLERS LIC. NO. 1 M SD 0811 DRILLERS SIGNATURE (MUST MATCH SIGNATURE ON APPLICATION)

LIC. NO. 1 D

SITE SUPERVISOR (sign. of driller or journeyman responsible for sitework if different from permittee)

GROUTING RECORD

WELL HAS BEEN GROUTED (Circle Appropriate Box) YES NO Y N

TYPE OF GROUTING MATERIAL (Circle one) CEMENT BENTONITE CLAY

NO. OF BAGS 19 NO. OF POUNDS 1756

GALLONS OF WATER 114

DEPTH OF GROUT SEAL (to nearest foot) from 0 ft. to 58 ft.

CASING RECORD

ST STEEL CO CONCRETE PLD PLASTIC OT OTHER

MAIN CASING TYPE PL Nominal diameter top (main) casing (nearest inch) 6 Total depth of main casing (nearest foot) 60

OTHER CASING (if used) diameter inch depth (feet) from to

SCREEN RECORD

ST STEEL BR BRASS PL PLASTIC HO OPEN HOLE OT OTHER

DEPTH (nearest ft.) 1 2 40 58 125

Table with columns: E A C H S R E E N, rows for casing height and slot size.

DIAMETER OF SCREEN (NEAREST INCH) 56 60 from to

GRAVEL PACK IF WELL DRILLED WAS FLOWING WELL INSERT F IN BOX 68

MDE USE ONLY (NOT TO BE FILLED IN BY DRILLER) T (E.R.O.S.) W Q

TELESCOPE CASING LOG INDICATOR OTHER DATA

C 3

PUMPING TEST

HOURS PUMPED (nearest hour) 3

PUMPING RATE (gal. per min.) 15

METHOD USED TO MEASURE PUMPING RATE Bucket

WATER LEVEL (distance from land surface)

BEFORE PUMPING 36 ft.

WHEN PUMPING 60 ft.

TYPE OF PUMP USED (for test)

- A air P piston T turbine C centrifugal R rotary O other (describe below) J jet S submersible

PUMP INSTALLED

DRILLER INSTALLED PUMP (CIRCLE) (YES or NO) YES NO

IF DRILLER INSTALLS PUMP, THIS SECTION MUST BE COMPLETED FOR ALL WELLS.

TYPE OF PUMP INSTALLED PLACE (A,C,J,P,R,S,T,O) IN BOX 29

CAPACITY: GALLONS PER MINUTE (to nearest gallon) 31 35


PUMP HORSE POWER 37 41


PUMP COLUMN LENGTH (nearest ft.) 43 47

CASING HEIGHT (circle appropriate box and enter casing height)

LAND SURFACE 1 (nearest foot)

LOCATION OF WELL ON LOT SHOW PERMANENT STRUCTURE SUCH AS BUILDING, SEPTIC TANKS, AND /OR LANDMARKS AND INDICATE NOT LESS THAN TWO DISTANCES (MEASUREMENTS TO WELL)

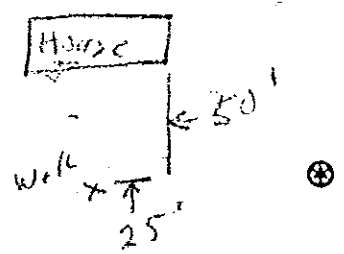

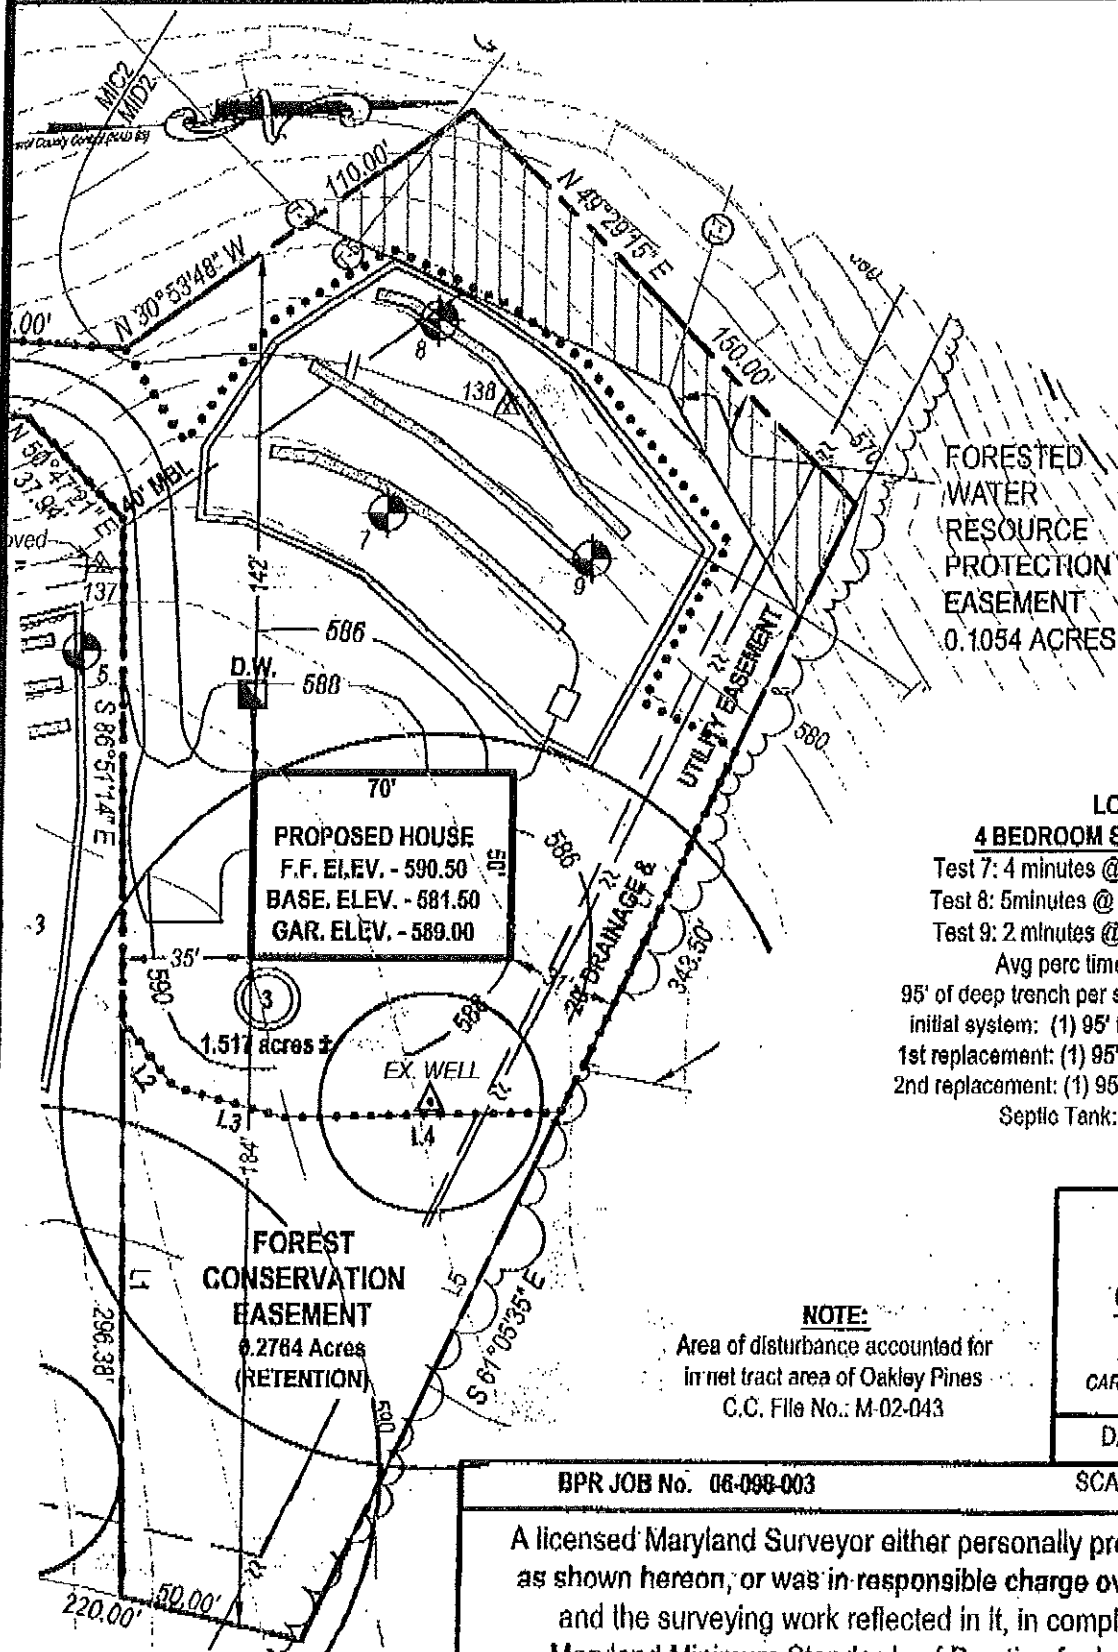

FORESTED
WATER
RESOURCE
PROTECTION
EASEMENT
0.1054 ACRES

PROPOSED HOUSE
F.F. ELEV. - 590.50
BASE. ELEV. - 581.50
GAR. ELEV. - 589.00

**FOREST
CONSERVATION
BASEMENT**
0.2784 Acres
(RETENTION)

**LOT 3
4 BEDROOM SEPTIC DESIGN**
Test 7: 4 minutes @ 5' & 5 minutes @ 9'
Test 8: 5 minutes @ 5' & 10 minutes @ 9'
Test 9: 2 minutes @ 5' & 6 minutes @ 9'
Avg perc time of 5 minutes
95' of deep trench per system using 4' of stone
initial system: (1) 95' trenches (bottom @ 9')
1st replacement: (1) 95' trenches (bottom @ 9')
2nd replacement: (1) 95' trenches (bottom @ 9')
Septic Tank: 1,250 gallon


NOTE:
Area of disturbance accounted for
in wet tract area of Oakley Pines
C.C. File No.: M-02-043

**PLOT PLAN
LOT #3
OAKLEY PINES**
TO BE RECORDED
4th ELECTION DISTRICT
CARROLL COUNTY, MARYLAND
DATE: April 19, 2006

BPR JOB No. 06-098-003 SCALE: 1 inch = 100 feet

A licensed Maryland Surveyor either personally prepared the Survey as shown hereon, or was in responsible charge over its preparation and the surveying work reflected in it, in compliance with the Maryland Minimum Standards of Practice for Land Surveyors.

I:\Server\CAD\Land Projects\06-098-003 Oakley Pines Lot 3\dwg\plot plan.dwg, Layout1, 4/12/2006 8:32:08 AM, 1:1, acad

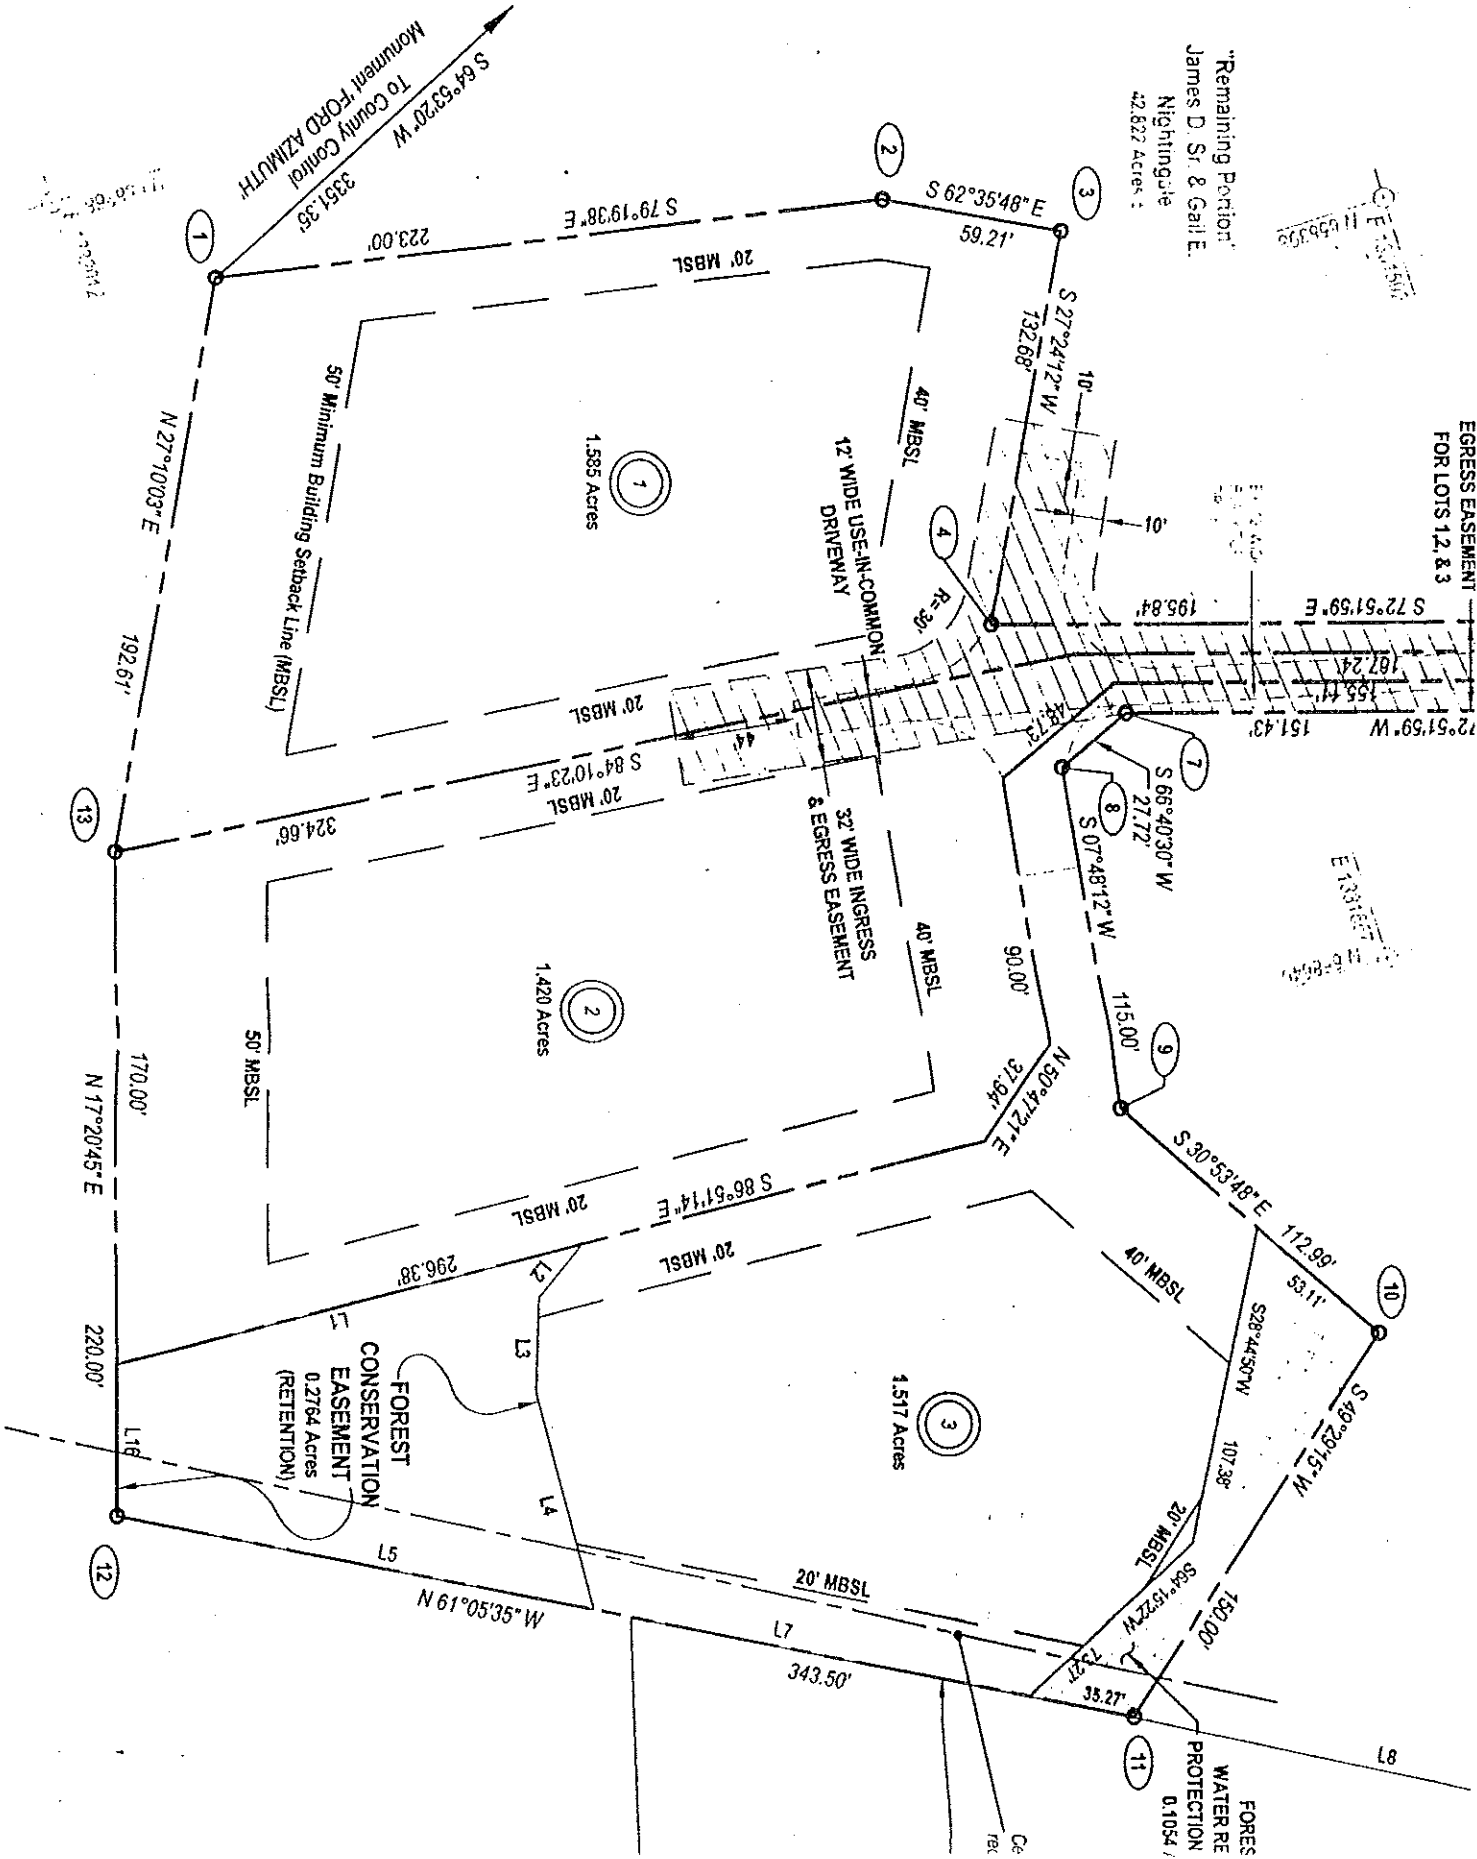

"Remaining Portion"
James D. Sr. & Gail E.
Nightingale
42.822 Acres ±

EGRESS EASEMENT
FOR LOTS 1, 2, & 3

E 103°35'15\"/>

E 103°35'15\"/>